



APPLICATION FOR CERTIFICATE OF APPROPRIATENESS

Send completed application and check to: Meridian Street Preservation Commission 200 E. Washington Street, Suite 1821 Indianapolis, IN 46204

MSPC Case No.: MSPL-10-03

Address of the Property where work is to be done: 4343 N. MERIDIAN STREET

Applicant's Name: JOHN C. KLEIN Phone No: 317-730-4361
Address: 4343 N. MERIDIAN ST. FAX No:
E-Mail address: darrin180@aol.com Zip Code: 46208

Name of Owner(s): JOHN & ELAINE KLEIN Phone No: ABOVE
Address of Owner: ABOVE FAX No:
E-Mail address: Zip Code:

The present Use of the property is: RESIDENCE - SINGLE FAMILY DWELLING
The current Zoning Classification of the property is: D-2
Will the Use change under the proposed work? [] Yes [X] No
If yes, to what?

The work being proposed will be on/for (check all that apply):
[] New building [X] Site Work/Landscaping
[] Renovation or Remodel of Primary structure [] Demolition of Primary structure (partial or complete)
[] Renovation or Remodel of Accessory structure [] Demolition of Accessory structure (partial or complete)
[] Other (describe):

Detailed Description of work to be done (attached additional sheets if necessary):
REMOVE TWO DRIVE ENTRIES OFF MERIDIAN, ALL ASPHALT OVER CONCRETE DRIVEWAY, AND CENTER WALK FROM FRONT DRIVEWAY TO FRONT CENTER GATE AND REPLACE WITH 5" THICK 6 BAG/YARD CONCRETE WITH 6"X6" 10 GAUGE WIRE (DRIVEWAY) AND 4" CONCRETE FOR WALK. ENTRIES WILL BE TRANSVERSE TOOLED AND RUN FROM 12"-8" THICK.

The work will be done by: [] Owner [X] Contractor [] Other 15,350 FT^2

Contractor's Name: Phone: Fax:
Date of start: APRIL Date of completion:

Documentation submitted (10 copies required of any information submitted):
[] Site Plan, legible & drawn to scale (required) [] Photographs (required)
[] Building plans, elevations (required) [] Samples/Swatches
[] Drawings/Sketches [] Other

RECEIVED COMMUNITY DEVELOPMENT DATE 2-12-10


I (we) affirm, under the penalties for perjury, that the foregoing representations are true.

Signature of Owner

11 FEB-10
Date

Signature of Applicant (if different than Owner)

Date

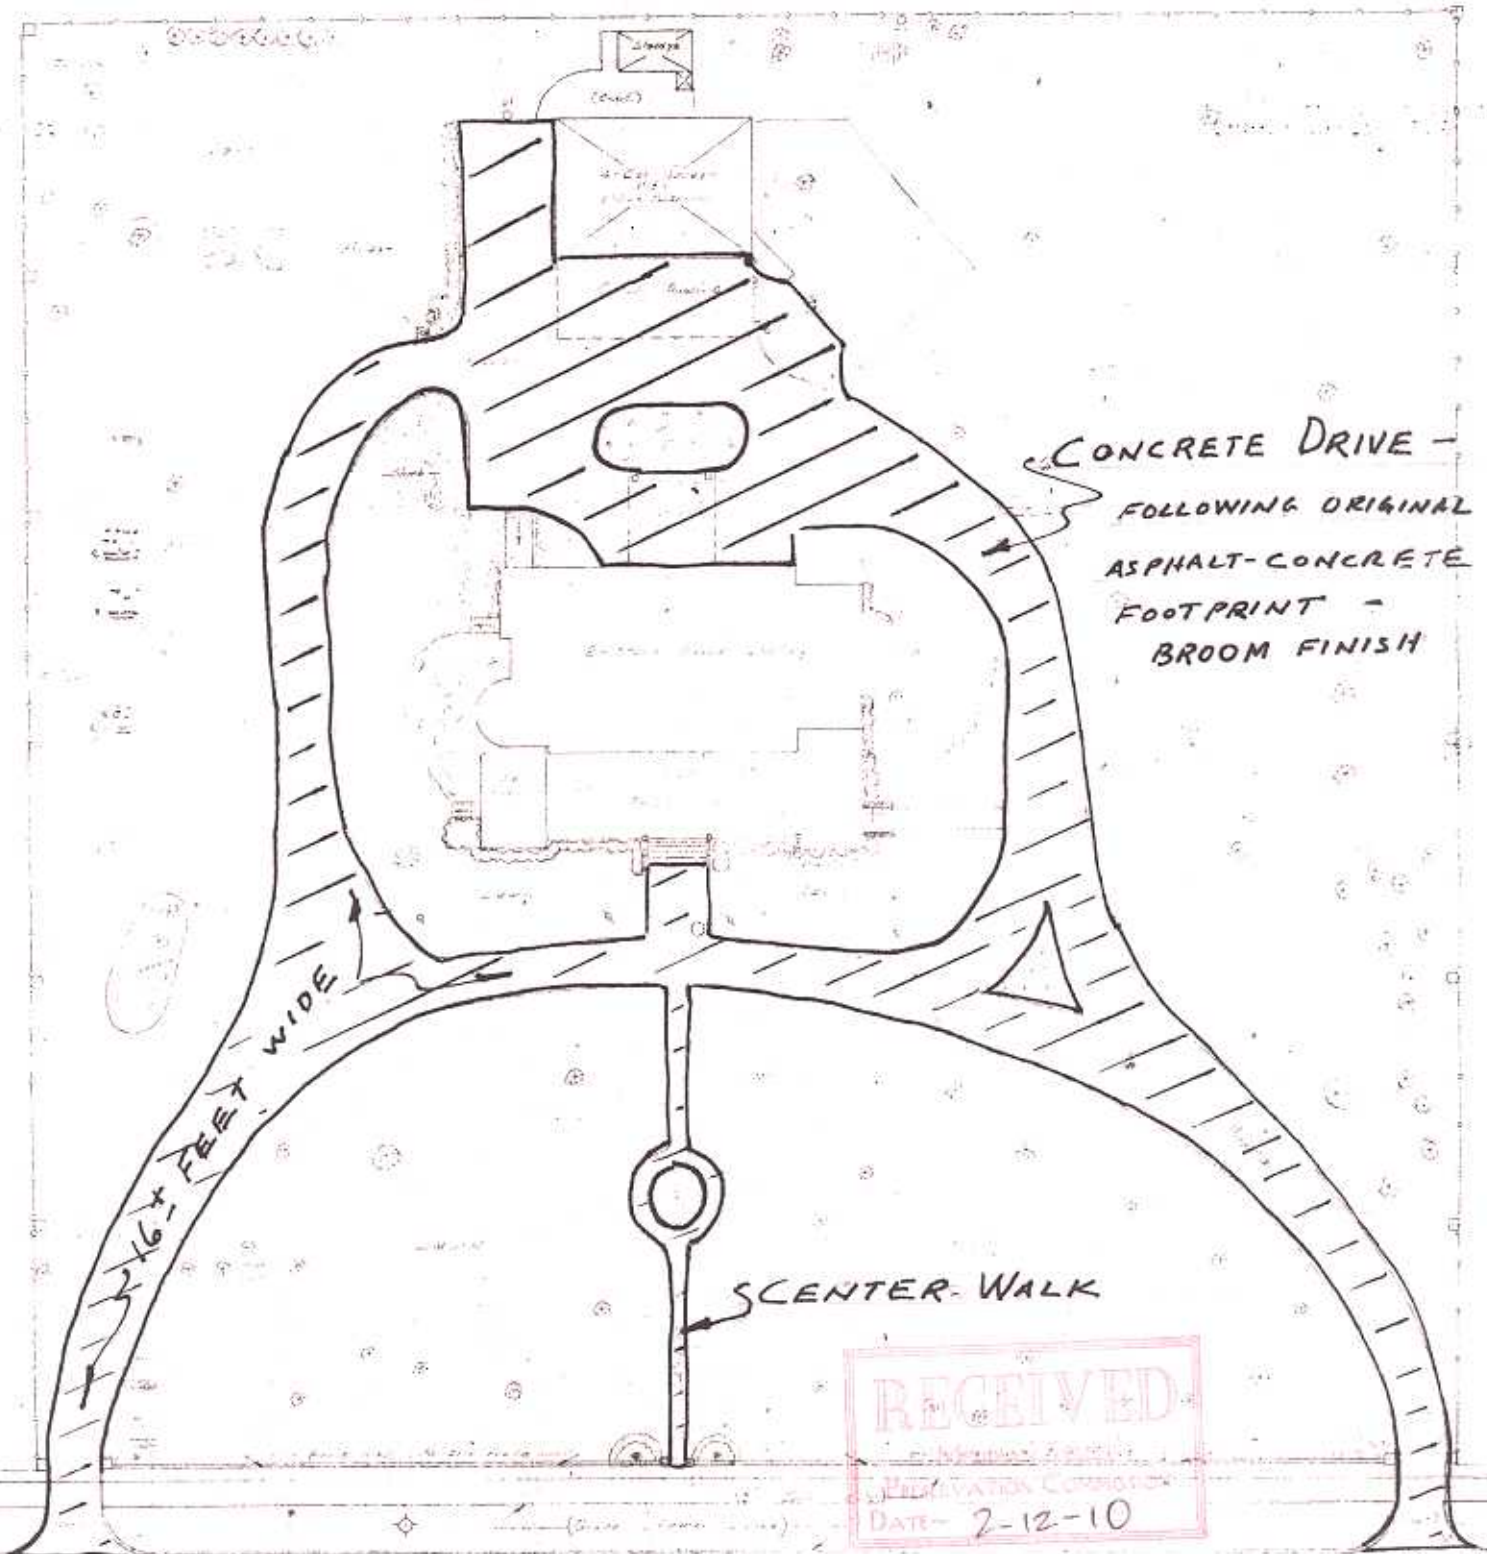

RECEIVED
PLANNING COMMISSION
DATE - 2-12-10

Scale 1:20

4343 N. MERIDIAN STREET